


# Battersea Gasholders Site Location Plan

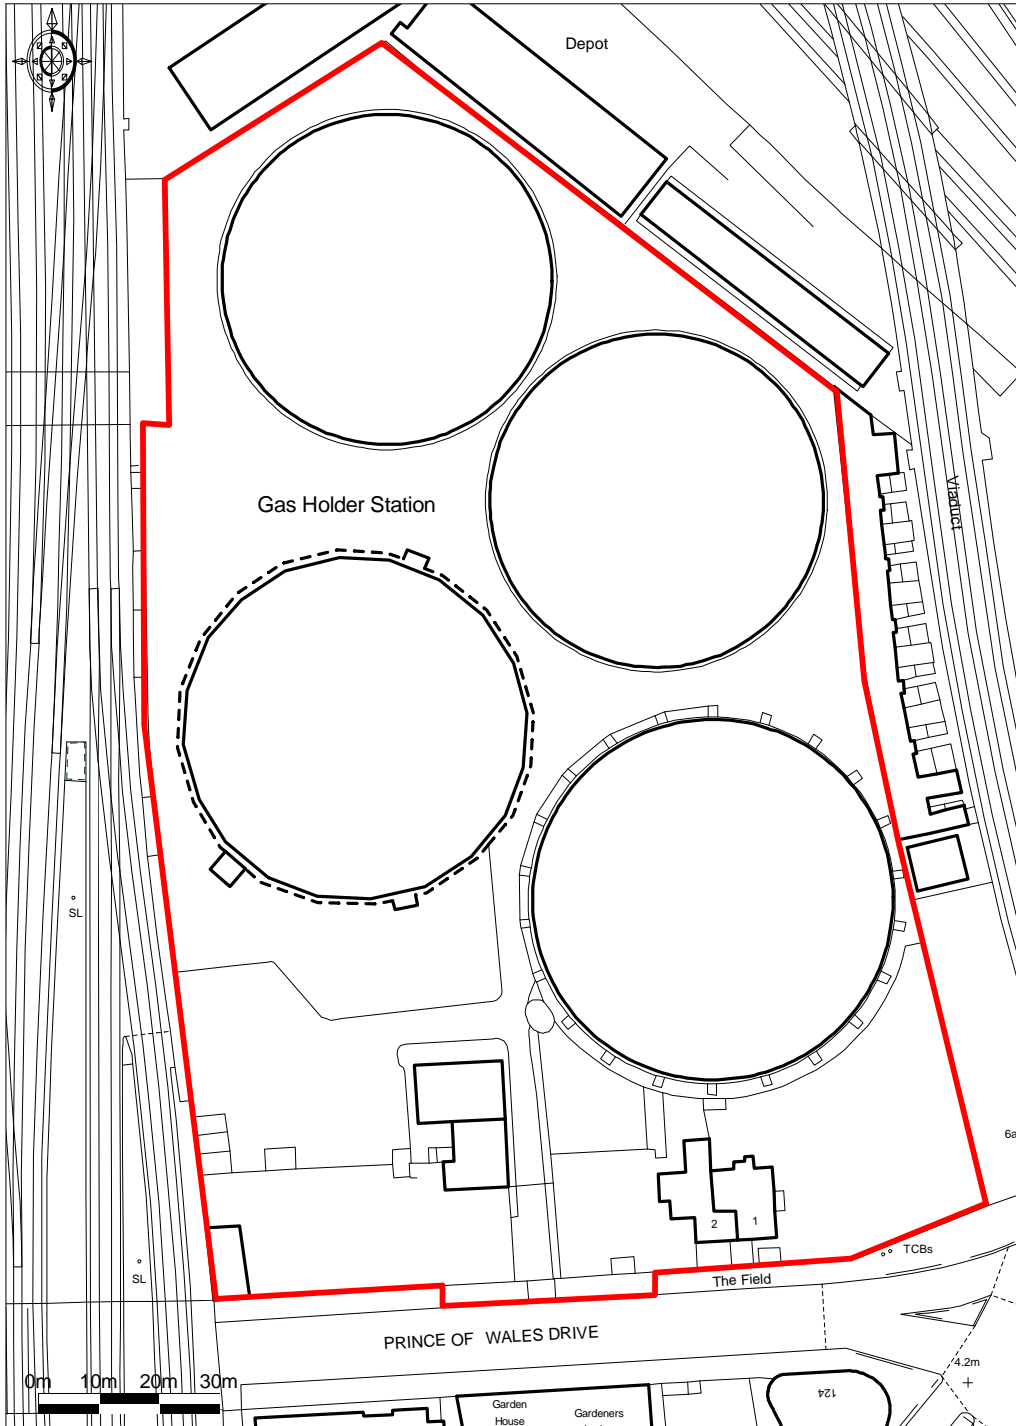

Ordnance Survey © Crown Copyright 2012. All rights reserved.  
Licence number 100020449. Plotted Scale - 1:1250